


50 x 50'  
2 x 6.5 wide  
6 x hole center

327'-11 1/8"

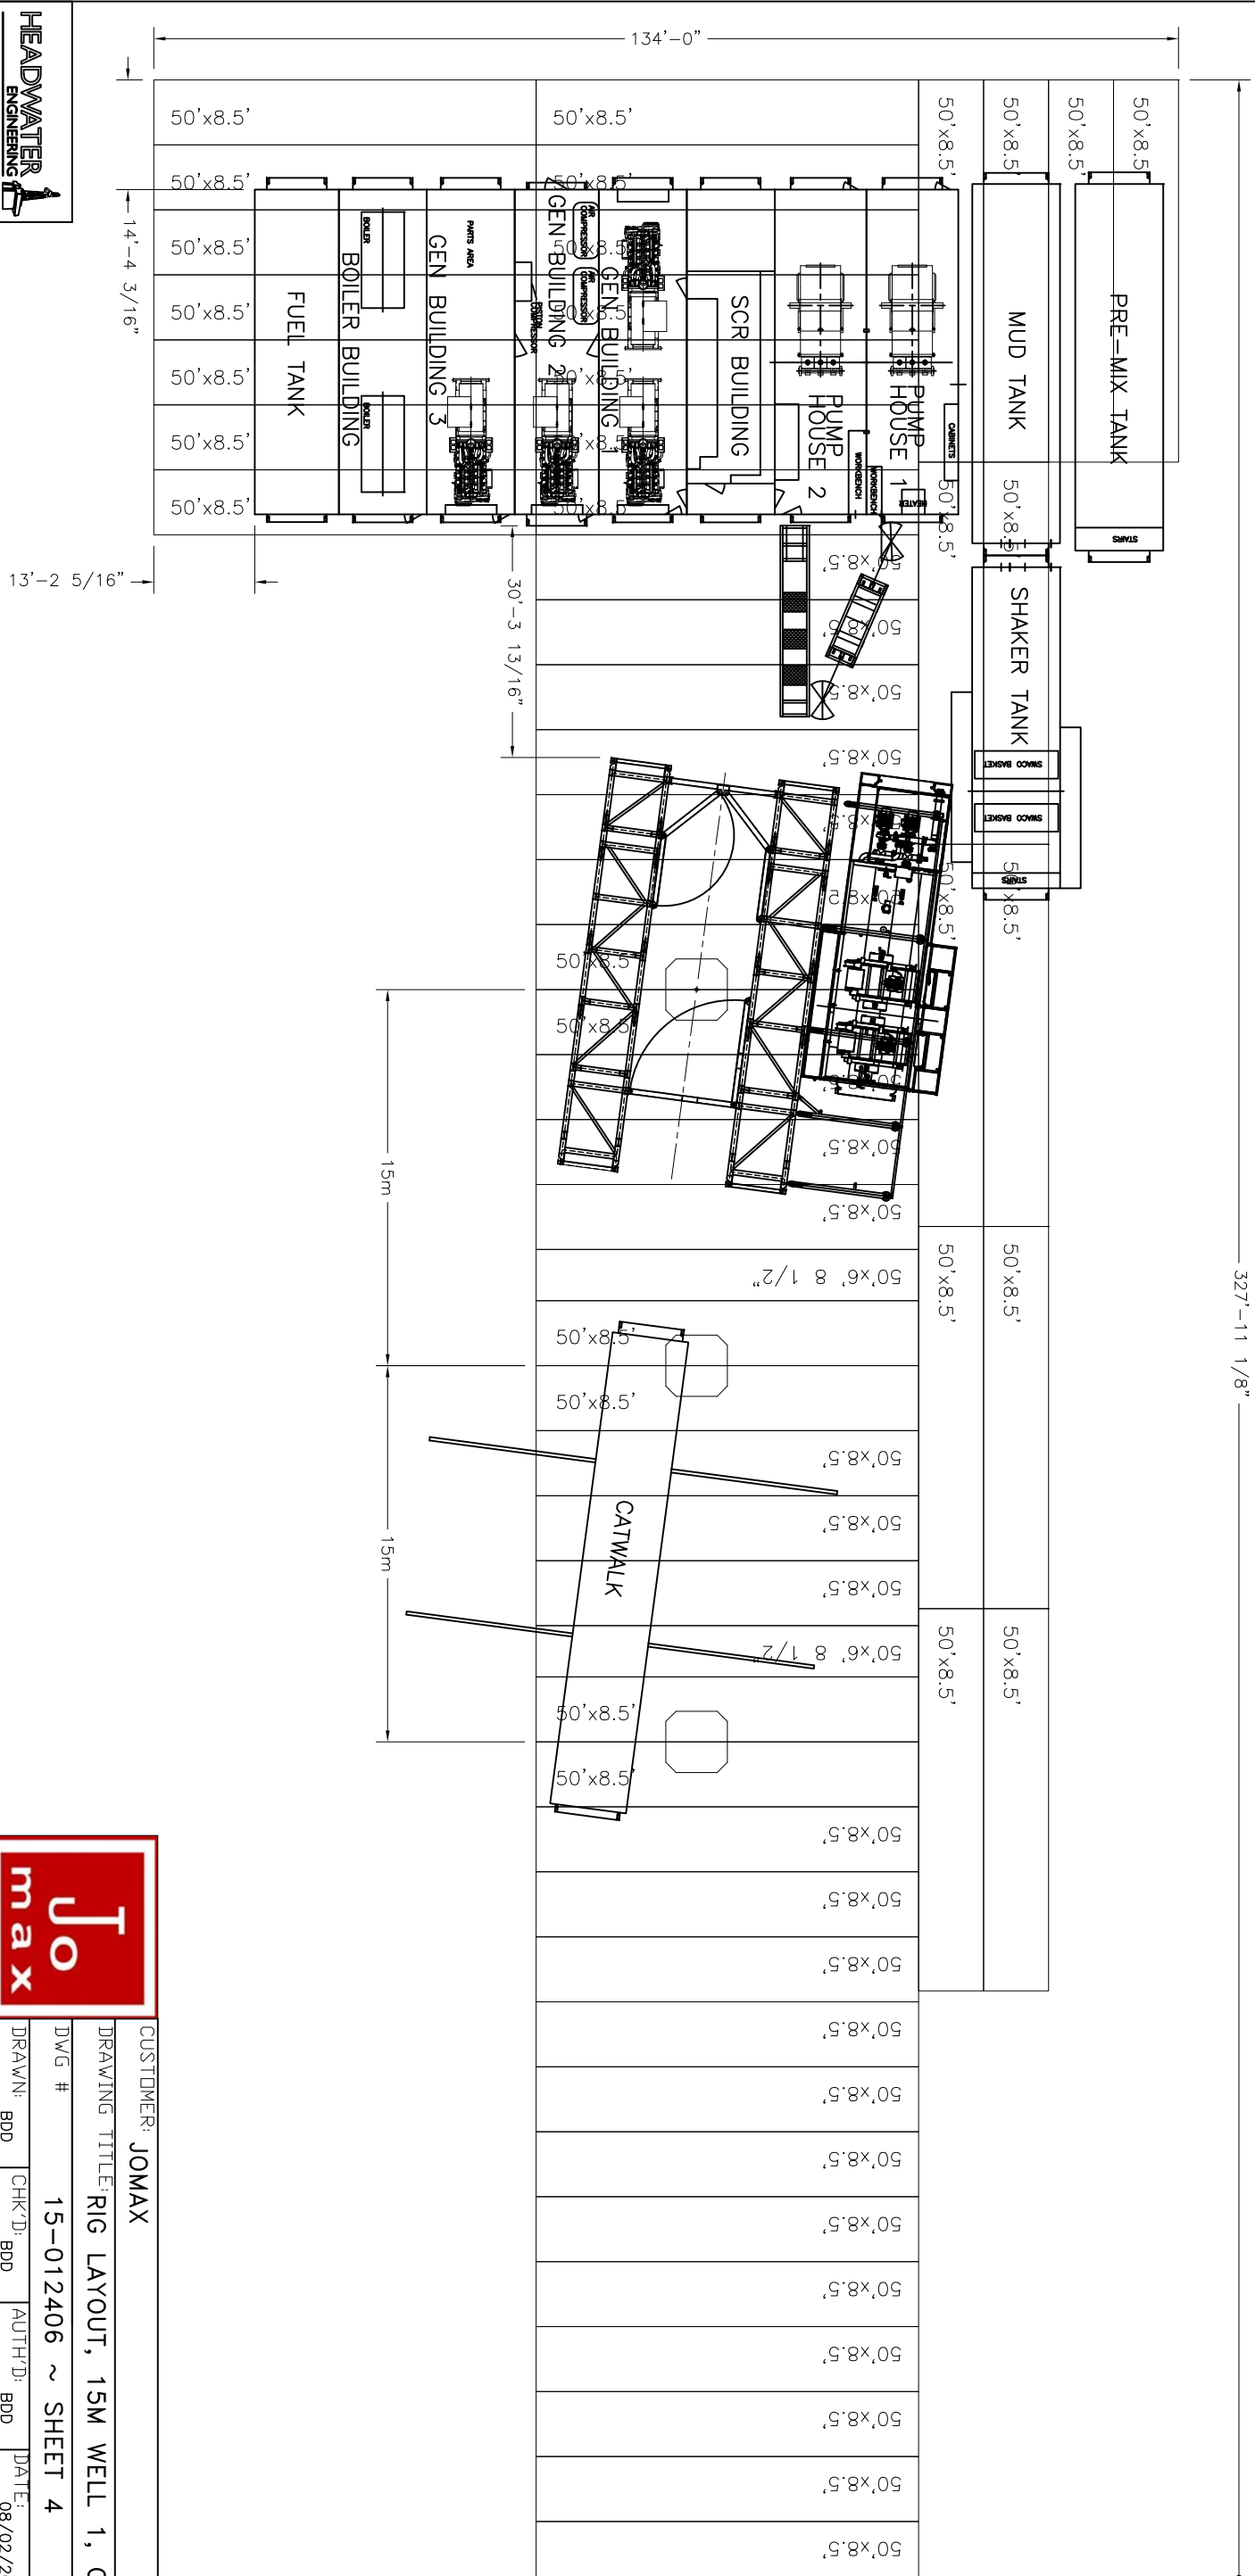

CUSTOMER: JOMAX  
DRAWING TITLE: RIG LAYOUT, 15M WELL 1, ODEG  
DWG # 15-012406 ~ SHEET 4  
DRAWN: BDD  
CHK'D: BDD  
AUTH'D: BDD  
DATE: 08/02/2016  
REV: 00

RIG# 1  
H96