


52 X 8'6" X 45'  
 3 X 6' X 45'  
 6 X 8'6" X WELL CENTER MATS

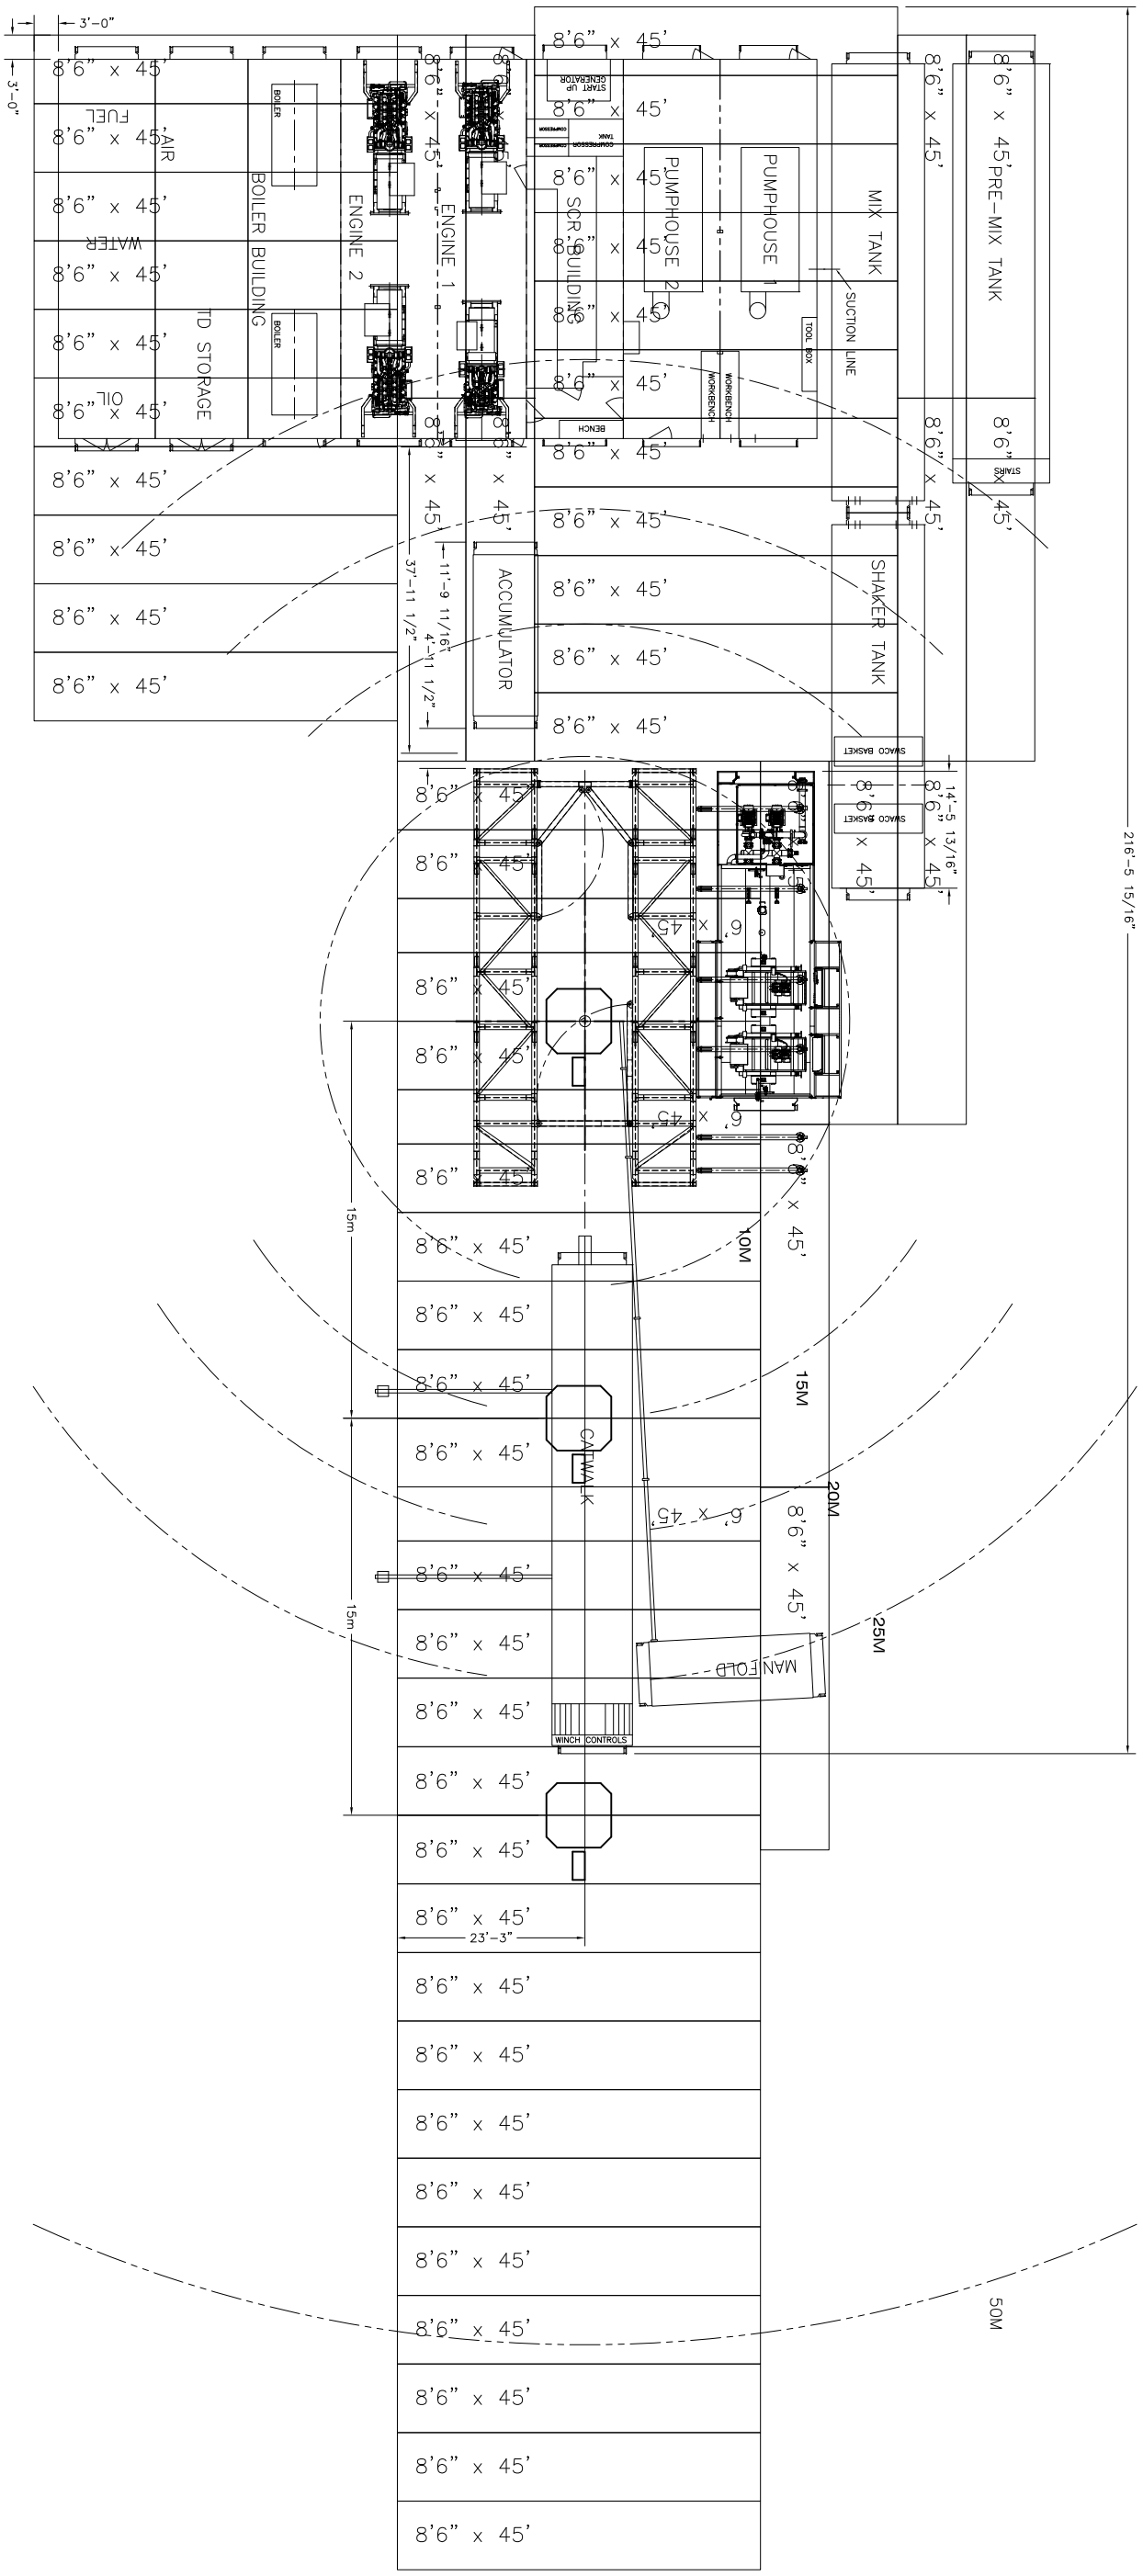

CUSTOMER:	JOMAX	RIG#	H96
DRAWING TITLE:	RIG LAYOUT, 5M WELL 3, ODEG		
DWG #	15-012407 ~ SHEET 6		
DRAWN:	CS	CHK'D:	BD
		AUTH'D:	BD
		DATE:	19/09/2016
		REV:	00