


19 X 8'6" X 50'  
 11 X 8'6" X 36'6"  
 1 X 8'6" X 34'  
 1 X 8'6" X 17'

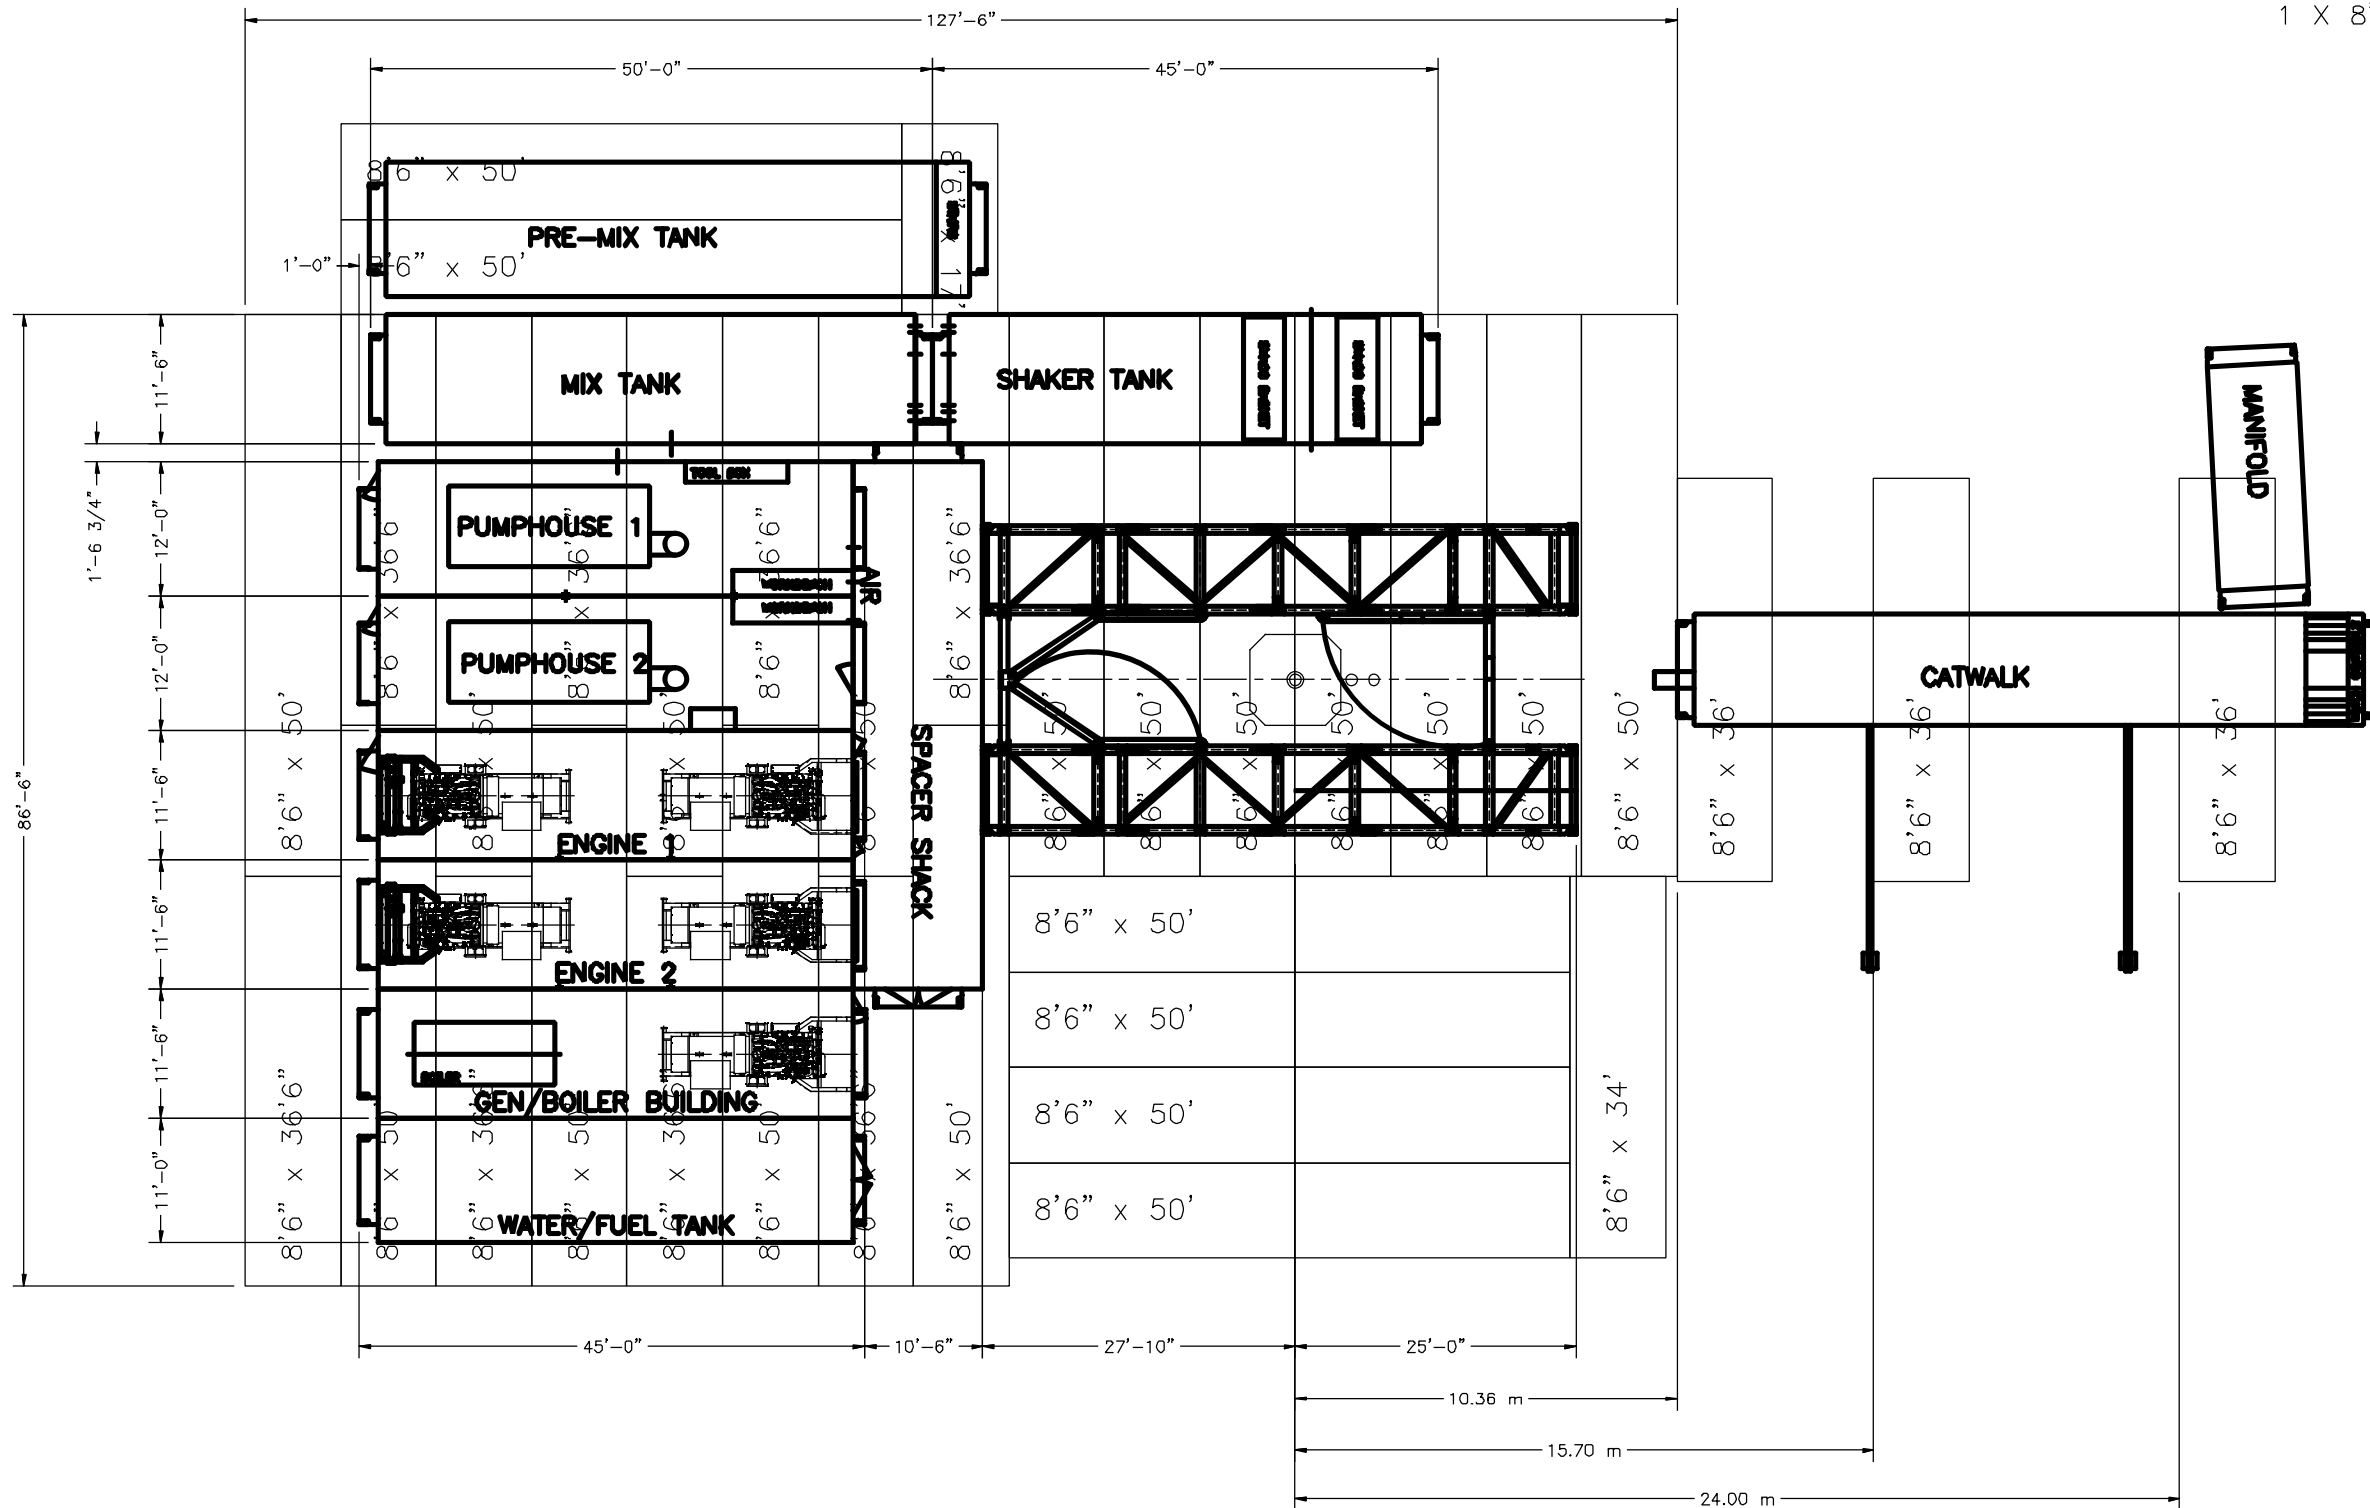

CUSTOMER: JOMAX				RIG# 12	
DRAWING TITLE: RIG LAYOUT					
DWG # V6001205					
DRAWN: MJS	CHK'D: BDD	AUTH'D: BDD	DATE: 13/01/2017	REV: 00	